


SORTIDES QUADRE E.P. AVINGUDA MARESME

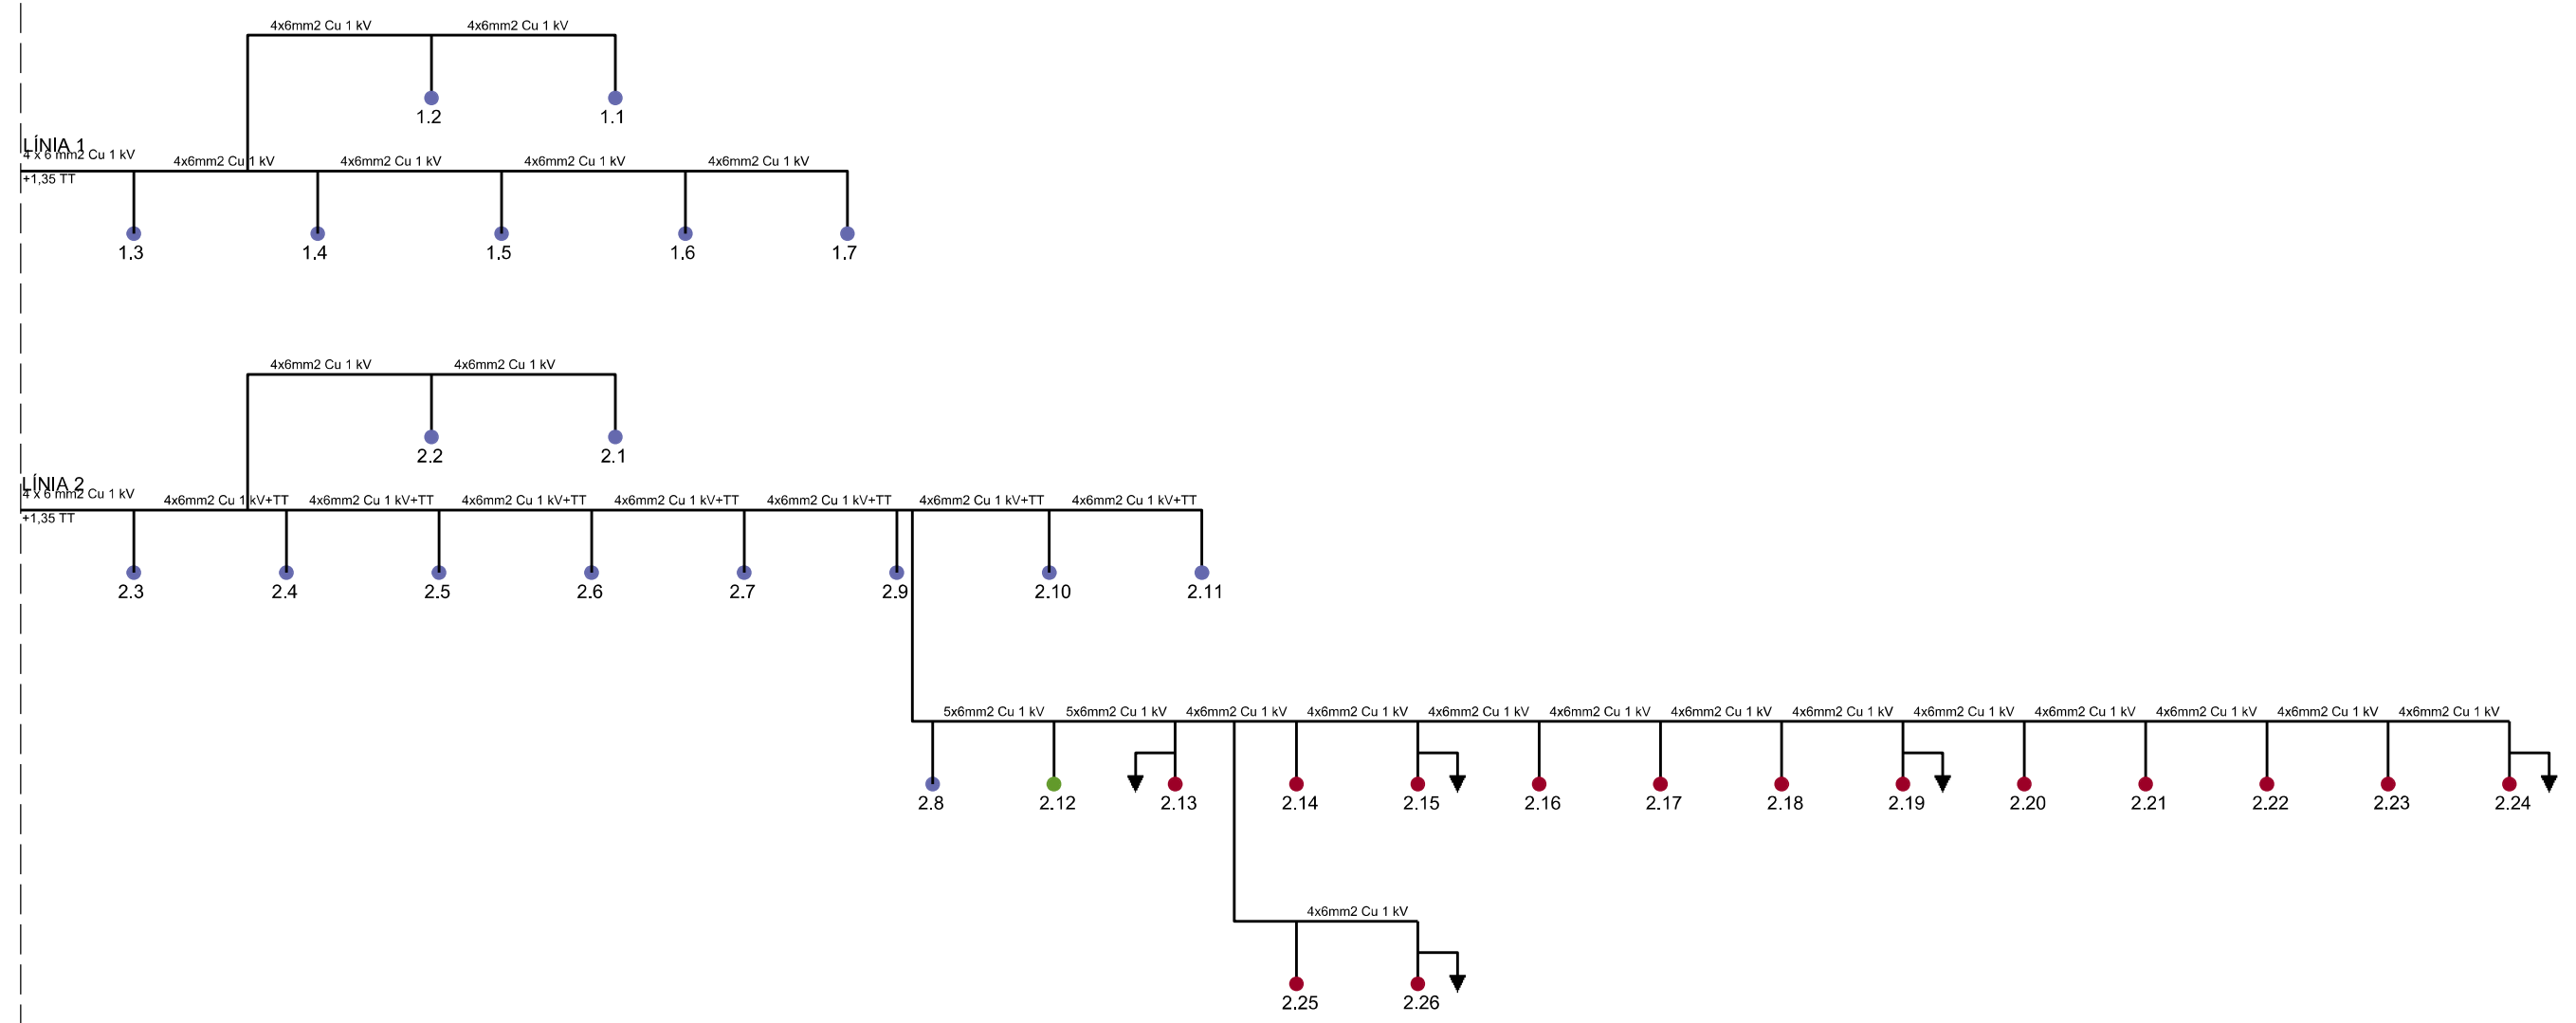

- LED 3000 K 39 W.
- LAMPADA VSAP DE 150 W.
- LAMPADA FLUORESCENT DE 36 W.